



LEGEND

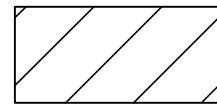


PROPOSED HOME SITE

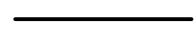


SUBDIVISION LOT LINES




TREE LINE

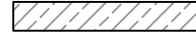

DRIVEWAY IMPACT MARSH WETLAND

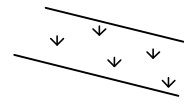



DELINEATED WETLANDS

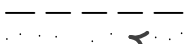

RIPARIAN SETBACK EASEMENT



SCALE IN FEET

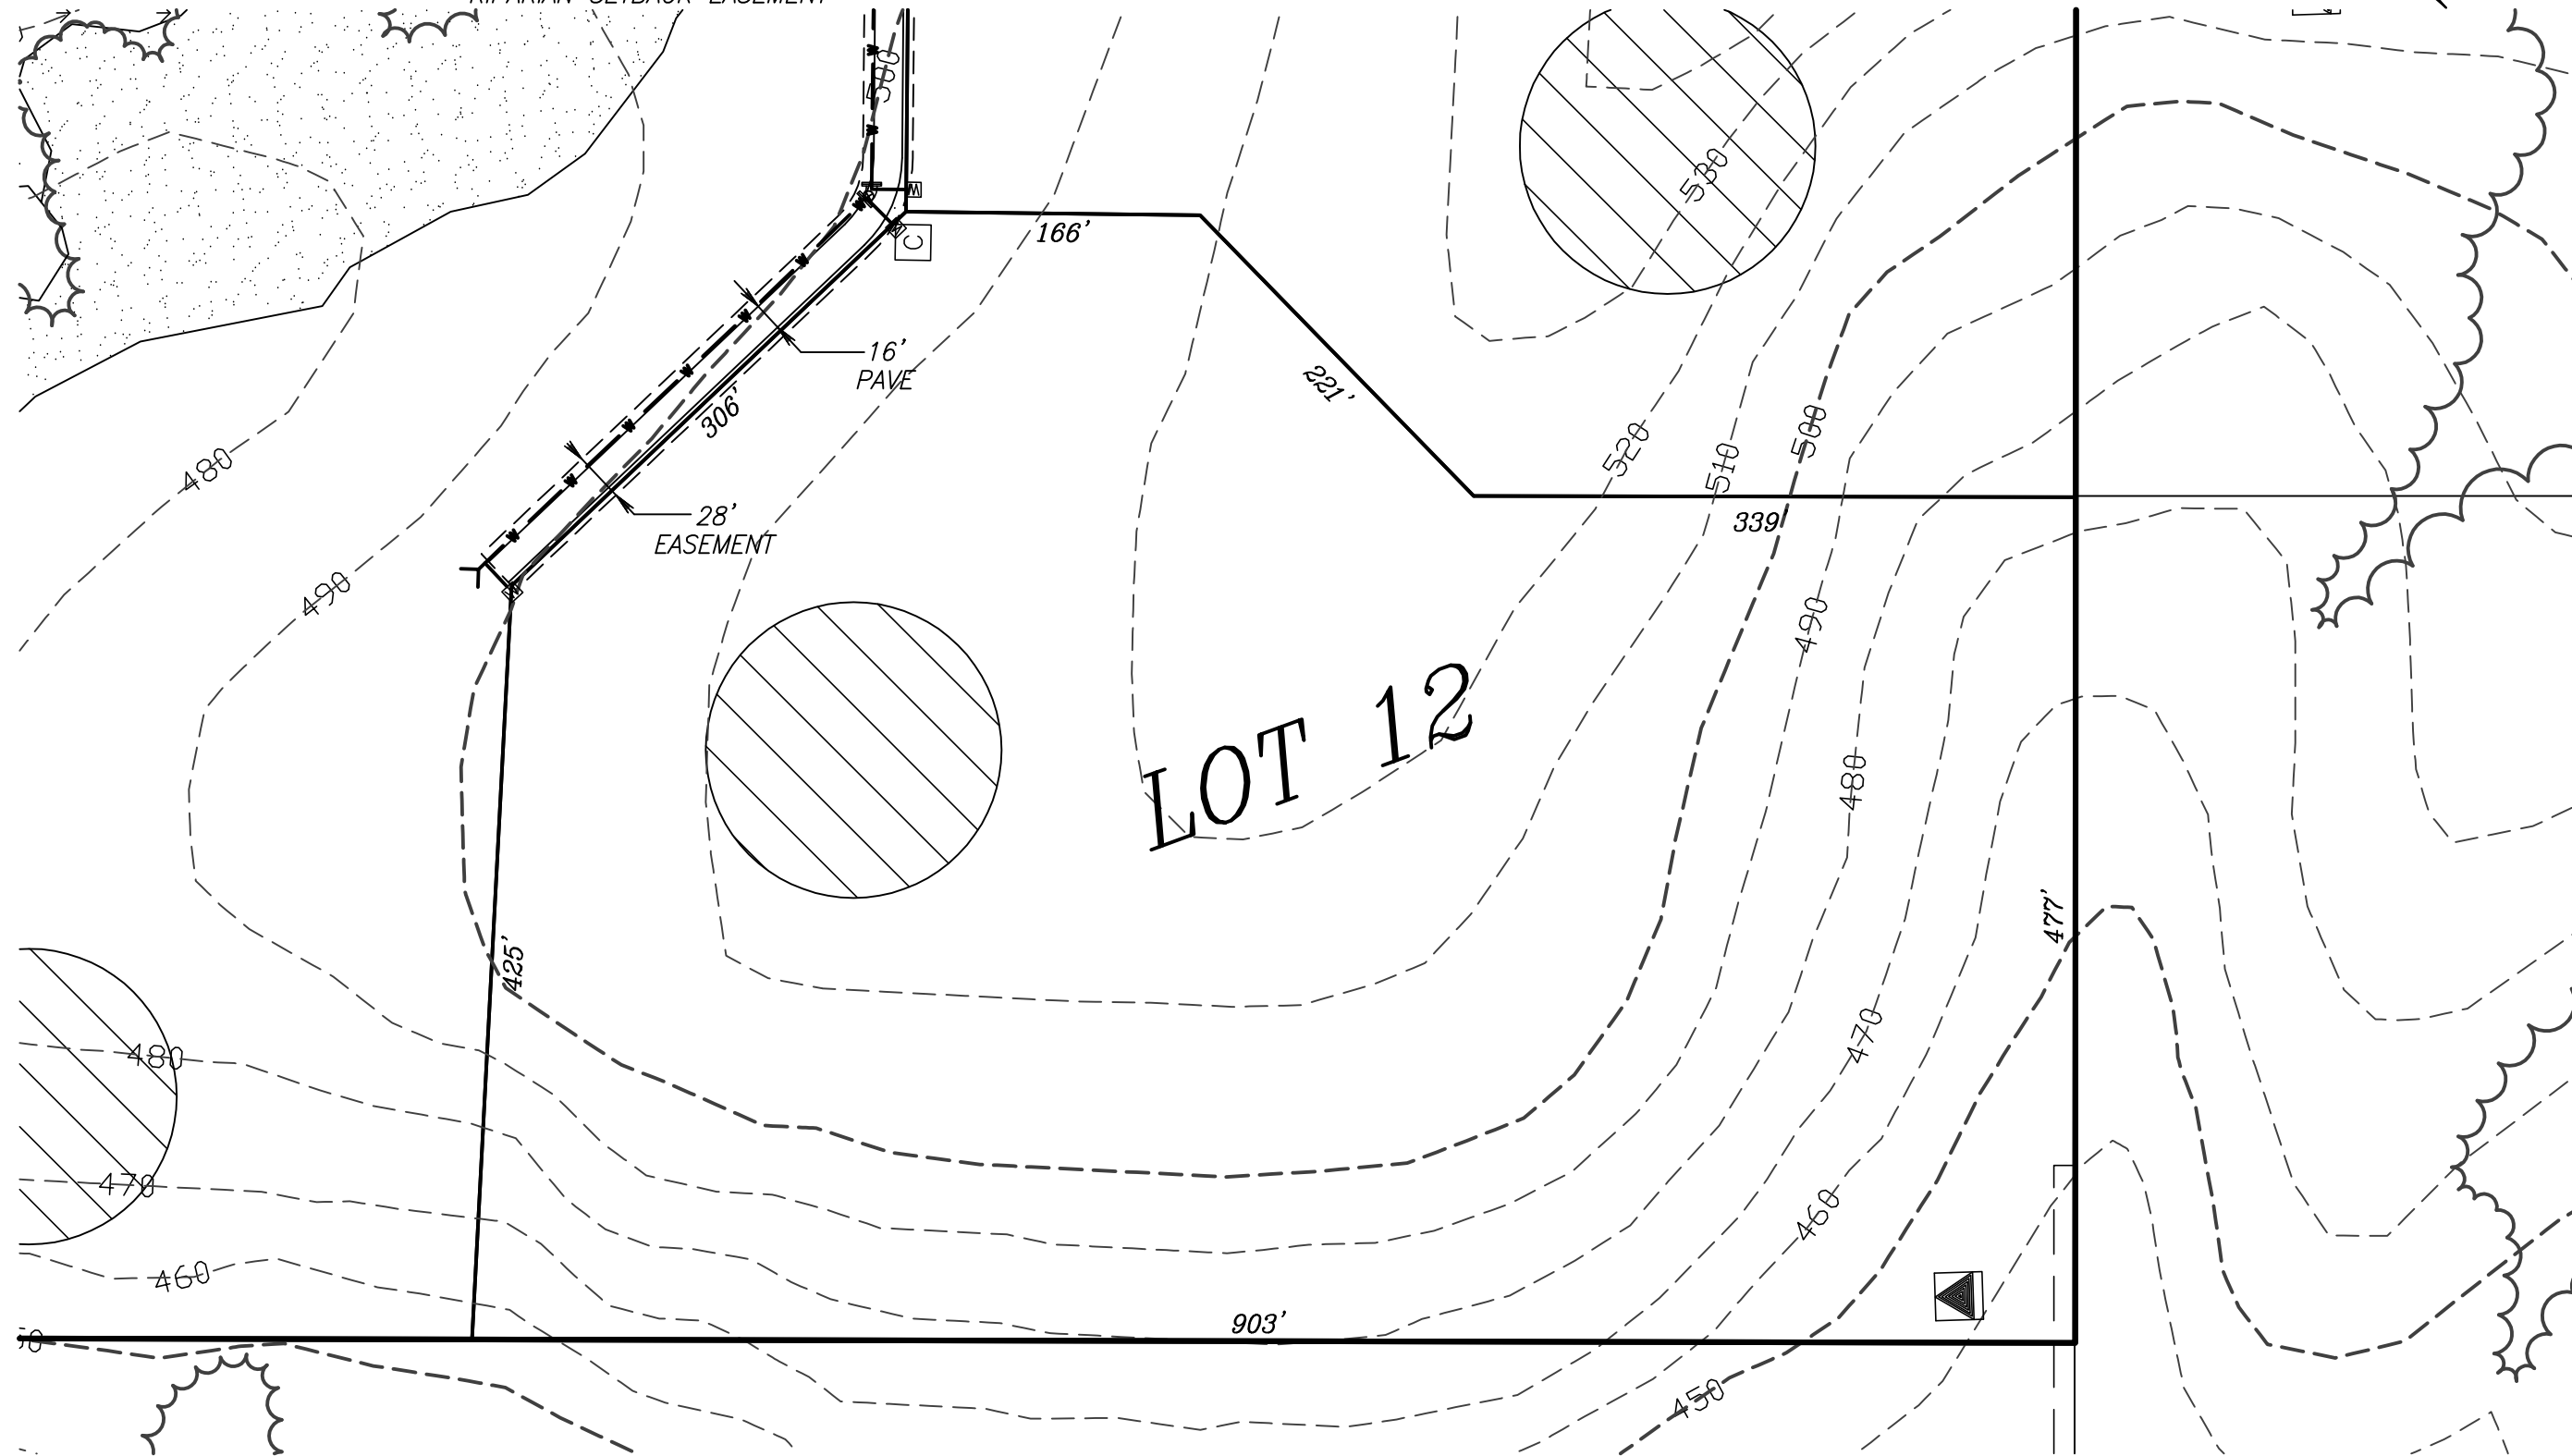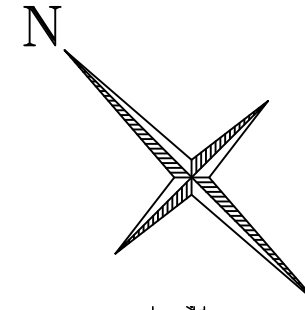

LOT 12

TAX MAP: 16-03-34 TAX LOT 200

GOEBEL ENGINEERING & SURVEYING
 1762 West 2nd
 Eugene, Oregon 97402 541/687-0542
 ENGINEERING - SURVEYING - PLANNING

DATE:	17 OCTOBER 2005
PROJECT No:	06005-2005-C
SCALE:	1" = 100'
DATE:	N/A
DESIGNED BY:	CLF
CHECKED BY:	SJC
FILE:	DWG\LOT 12 WETLAND.DWG

REVISIONS

OREGON

DRIVEWAY WETLAND IMPACT FOR LOT 12
 OWNER: JOE PRODDEN
 LAKE COUNTY

SHEET 12
 22 of 27