



LEGEND

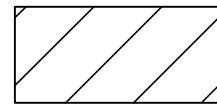


PROPOSED HOME SITE

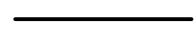


SUBDIVISION LOT LINES




TREE LINE

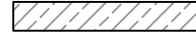

DRIVEWAY IMPACT MARSH WETLAND

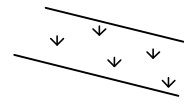



DELINEATED WETLANDS

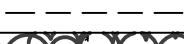

RIPARIAN SETBACK EASEMENT



SCALE IN FEET

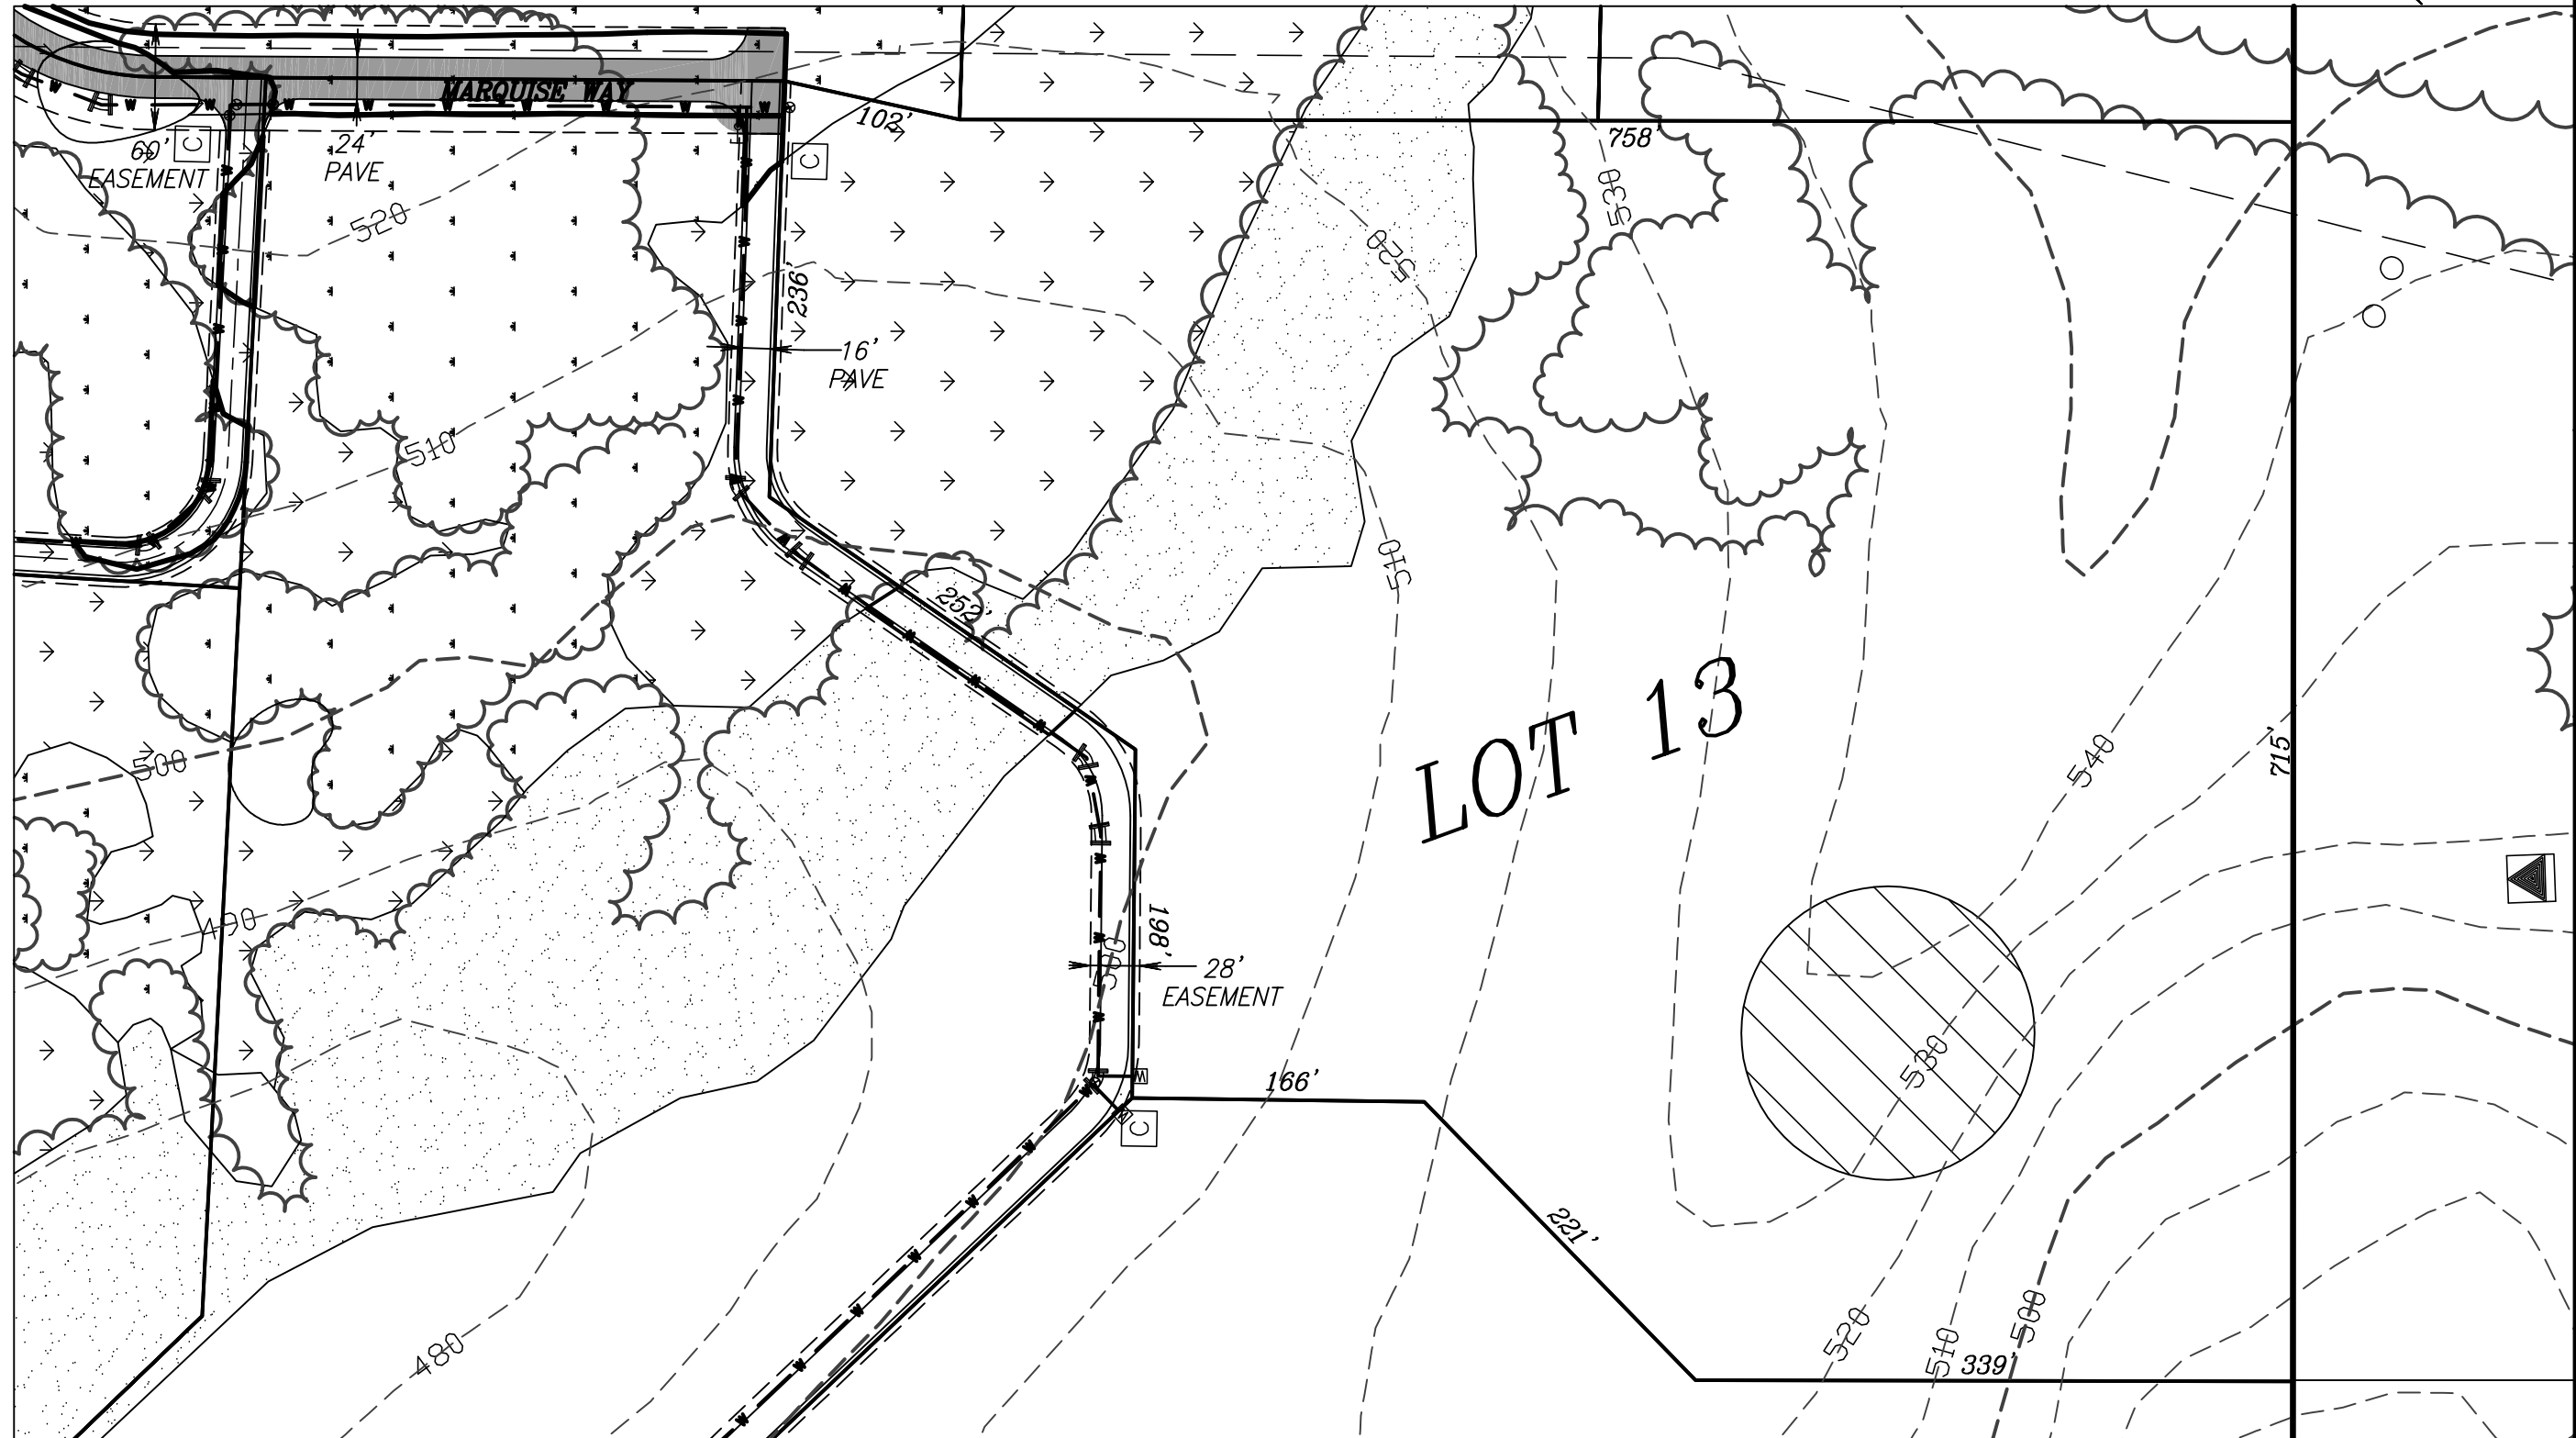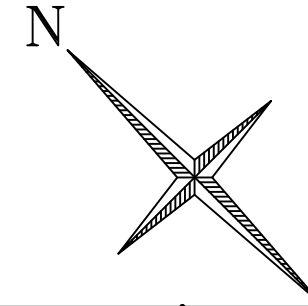

GOEBEL ENGINEERING & SURVEYING
 1762 West 2nd
 Eugene, Oregon 97402
 541/687-0542

DATE:	17 OCTOBER 2005
PROJECT No:	06005-2005-C
SCALE:	1" = 100'
DATE:	N/A
DESIGNED BY:	CLF
CHECKED BY:	SJC
FILE:	DWG\LOT 13 WETLAND.DWG

REVISIONS

DRIVEWAY WETLAND IMPACT FOR LOT 13

OWNER: JOE PRODDEN
 LAKE COUNTY

EUGENE OREGON

SHEET 13
 2005